


BRACKET ASSEMBLY:

RIGHT HAND FOUNDATION BRACKET

8 x 6 x 1/2 x 9" STRUCTURAL ANGLE - TOP
 8 x 4 x 1/2 x 3" STRUCTURAL ANGLE - BASE
 5/16" FILET WELD 3 SIDES
 GALVANIZED OR POWDER COATED

BRACKET CAPACITY (3/4" BOLTS)

EACH BRACKET HAS AN:
 AXIAL CAPACITY > 20 kips
 LATERAL CAPACITY > 4 kips
 UPLIFT CAPACITY > 8.8 kips
 WITH 3/4" GALVANIZED BOLTS

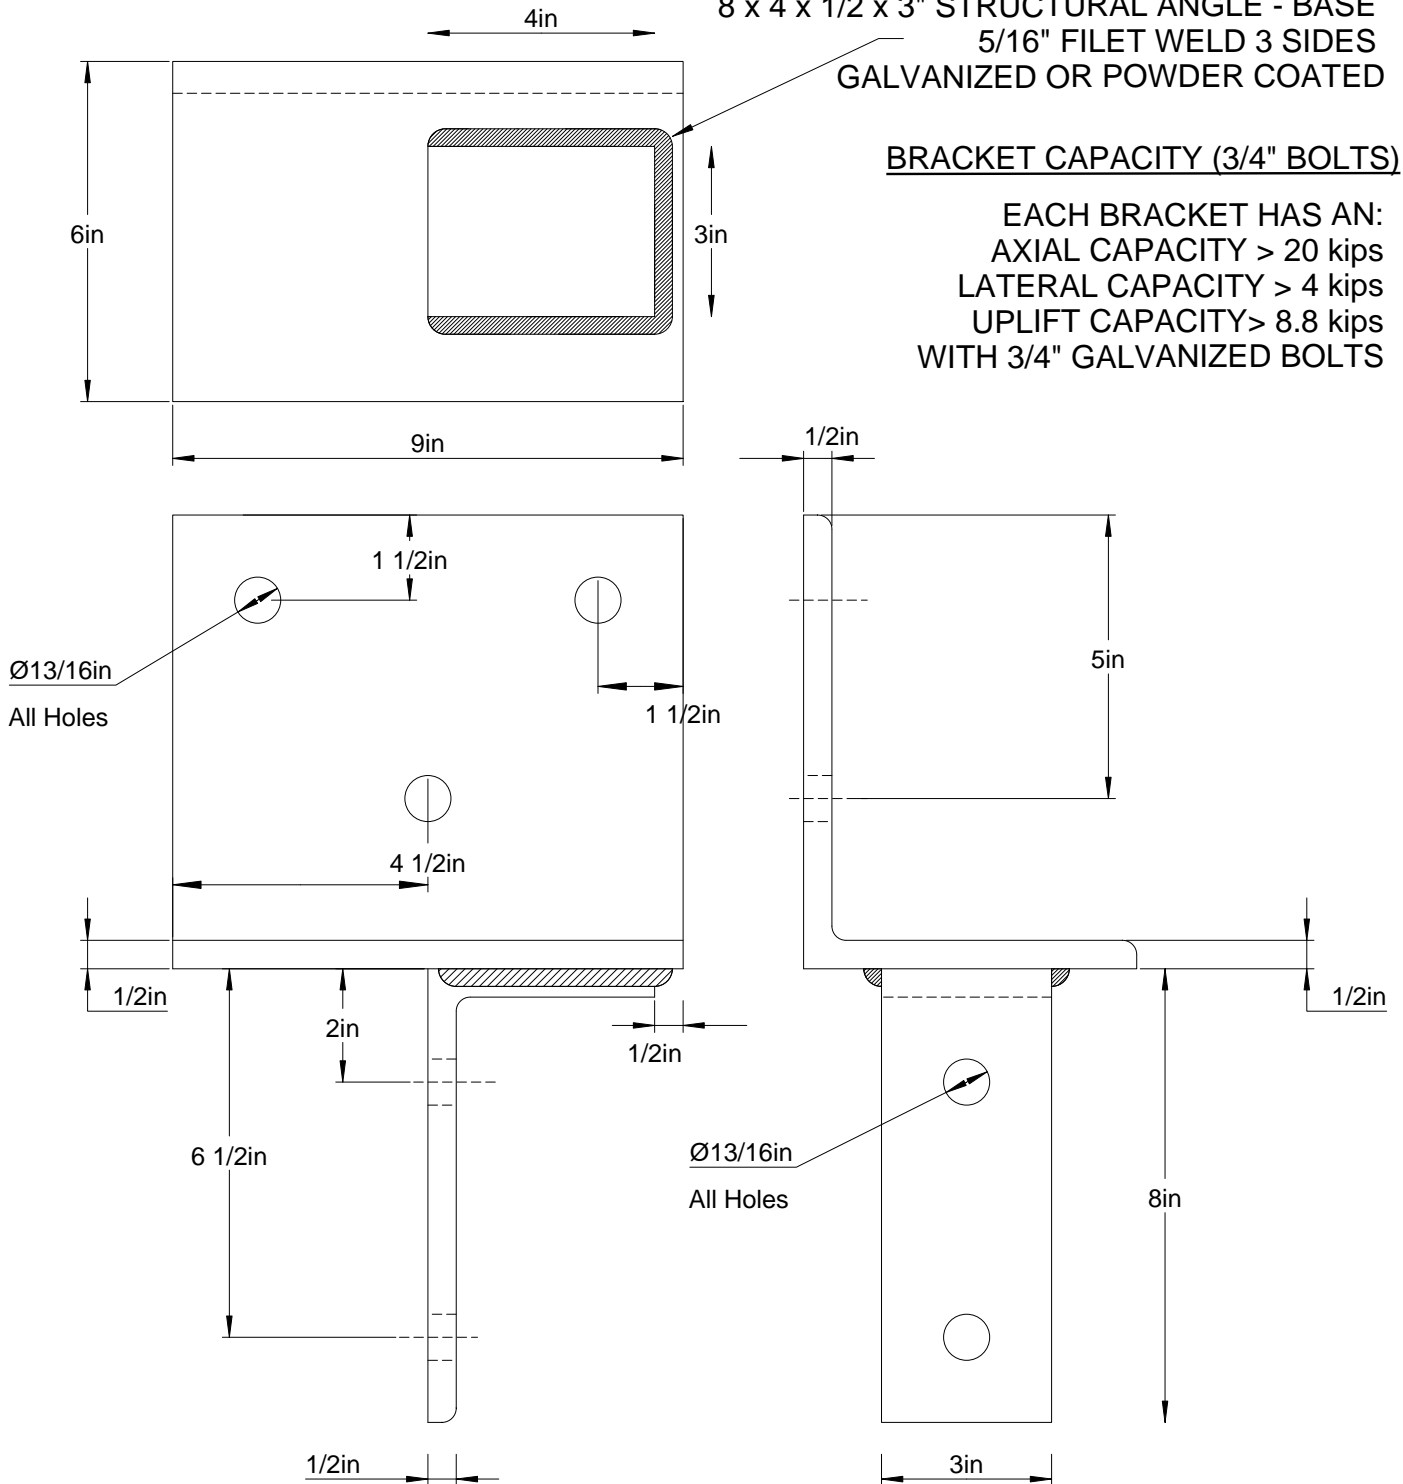

**FOUNDATION BRACKET -
 RIGHT HAND**

Drawn By -
 PCM
 Date -
 July, 2008
 Pearson Pilings, LLC ©

This information is provided by Pearson Pilings LLC as an example of use. Any implied warranties of merchantability and fitness for a particular purpose are disclaimed. Structural suitability for a particular purpose is the responsibility of the project engineer.